

# FREQUENCY RESPONSE TEST FOR ROOM ACCURACY

Recording Studio,  
Performance Hall, &  
Architectural Acoustics  
Consultants

**JH BRANDT**

Summarecon Bekasi, Cluster Lotus, A-20  
Bekasi, West Java, Indonesia  
email: jhbr@jhbrandt.net  
tel: +62 21 295 734 86 / +62 821 777 1978  
web site: <http://www.jhbrandt.net>

THIS DRAWING IS PROPERTY OF  
JH BRANDT  
AND AS AN INSTRUMENT OF  
SERVICE, MAY NOT BE ALTERED,  
REPRODUCED, COPIED OR USED  
FOR CONSTRUCTION WITHOUT  
THE WRITTEN PERMISSION OF  
JH BRANDT.  
© 2021 all rights reserved.

Drafter : John H. Brandt	Date : 07/14/2021
Drafter :	Date :
Drafter :	Date :
Revision/Issue :	Date :
Revision/Issue :	Date :

This drawing is to be printed on  
standard A1 paper 594 mm X 841 mm  
if not, DO NOT SCALE.  
Scale Metric:  
1 : 16

ISOMETRIC VIEW

Job No :  
N/A

Project Date:  
07/14/2021

Sheet :

1 of 3

# FREQUENCY RESPONSE TEST FOR ROOM ACCURACY

Recording Studio,  
Performance Hall, &  
Architectural Acoustics  
Consultants

JH BRANDT

Recording Studio,  
Performance Hall, &  
Architectural Acoustics  
Consultants

Summarecon Bekasi, Cluster Lotus, A-20  
Bekasi, West Java, Indonesia  
email: jhni@jbrandt.net

tel: +62 21 295 734 86 / +62 821 777 1978  
web site: http://www.jbrandt.net

THIS DRAWING IS PROPERTY OF JH BRANDT  
AND AS AN INSTRUMENT OF SERVICE, MAY NOT BE ALTERED, REPRODUCED, COPIED OR USED FOR CONSTRUCTION WITHOUT THE WRITTEN PERMISSION OF JH BRANDT.  
© 2021 all rights reserved.

Drafter : John H. Brandt	Date : 07/14/2021
Drafter : 	Date : 
Drafter : 	Date : 
Revision/Issue :	Date :
Revision/Issue :	Date :

This drawing is to be printed on standard A1 paper 594 mm X 841 mm if not, DO NOT SCALE.


Scale Metric:  
1 : 16


SECTION VIEW

Job No :  
N/A

Project Date:  
07/14/2021

Sheet :

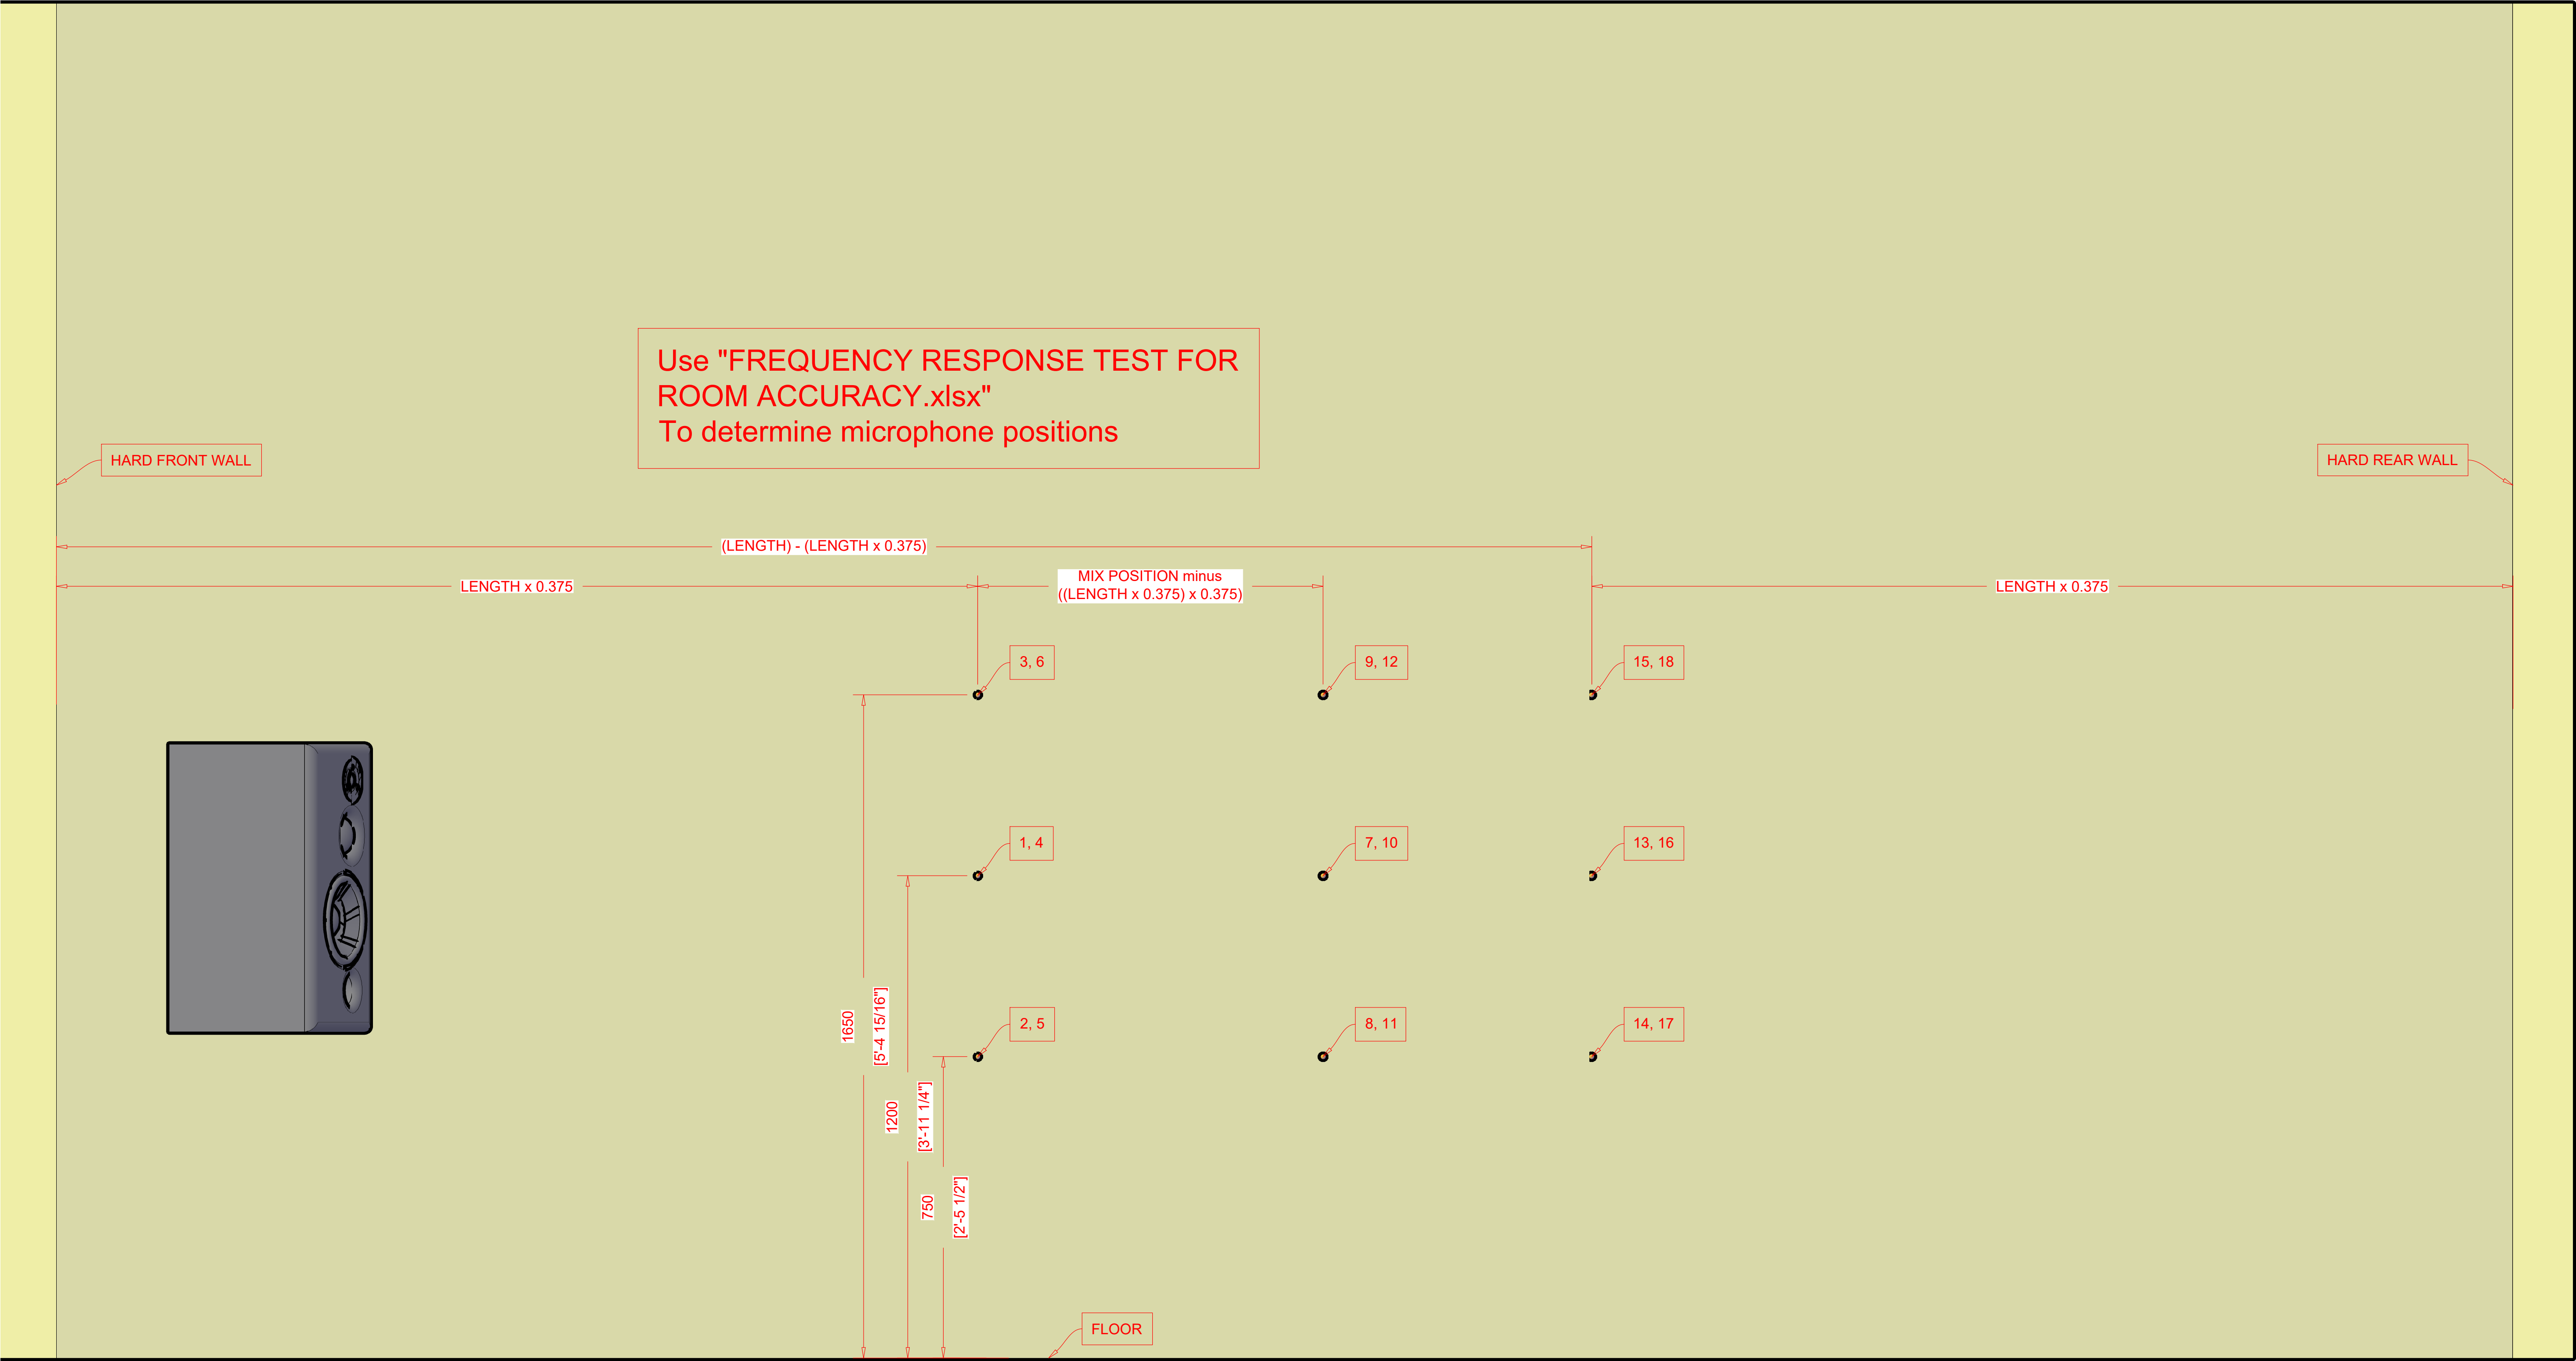

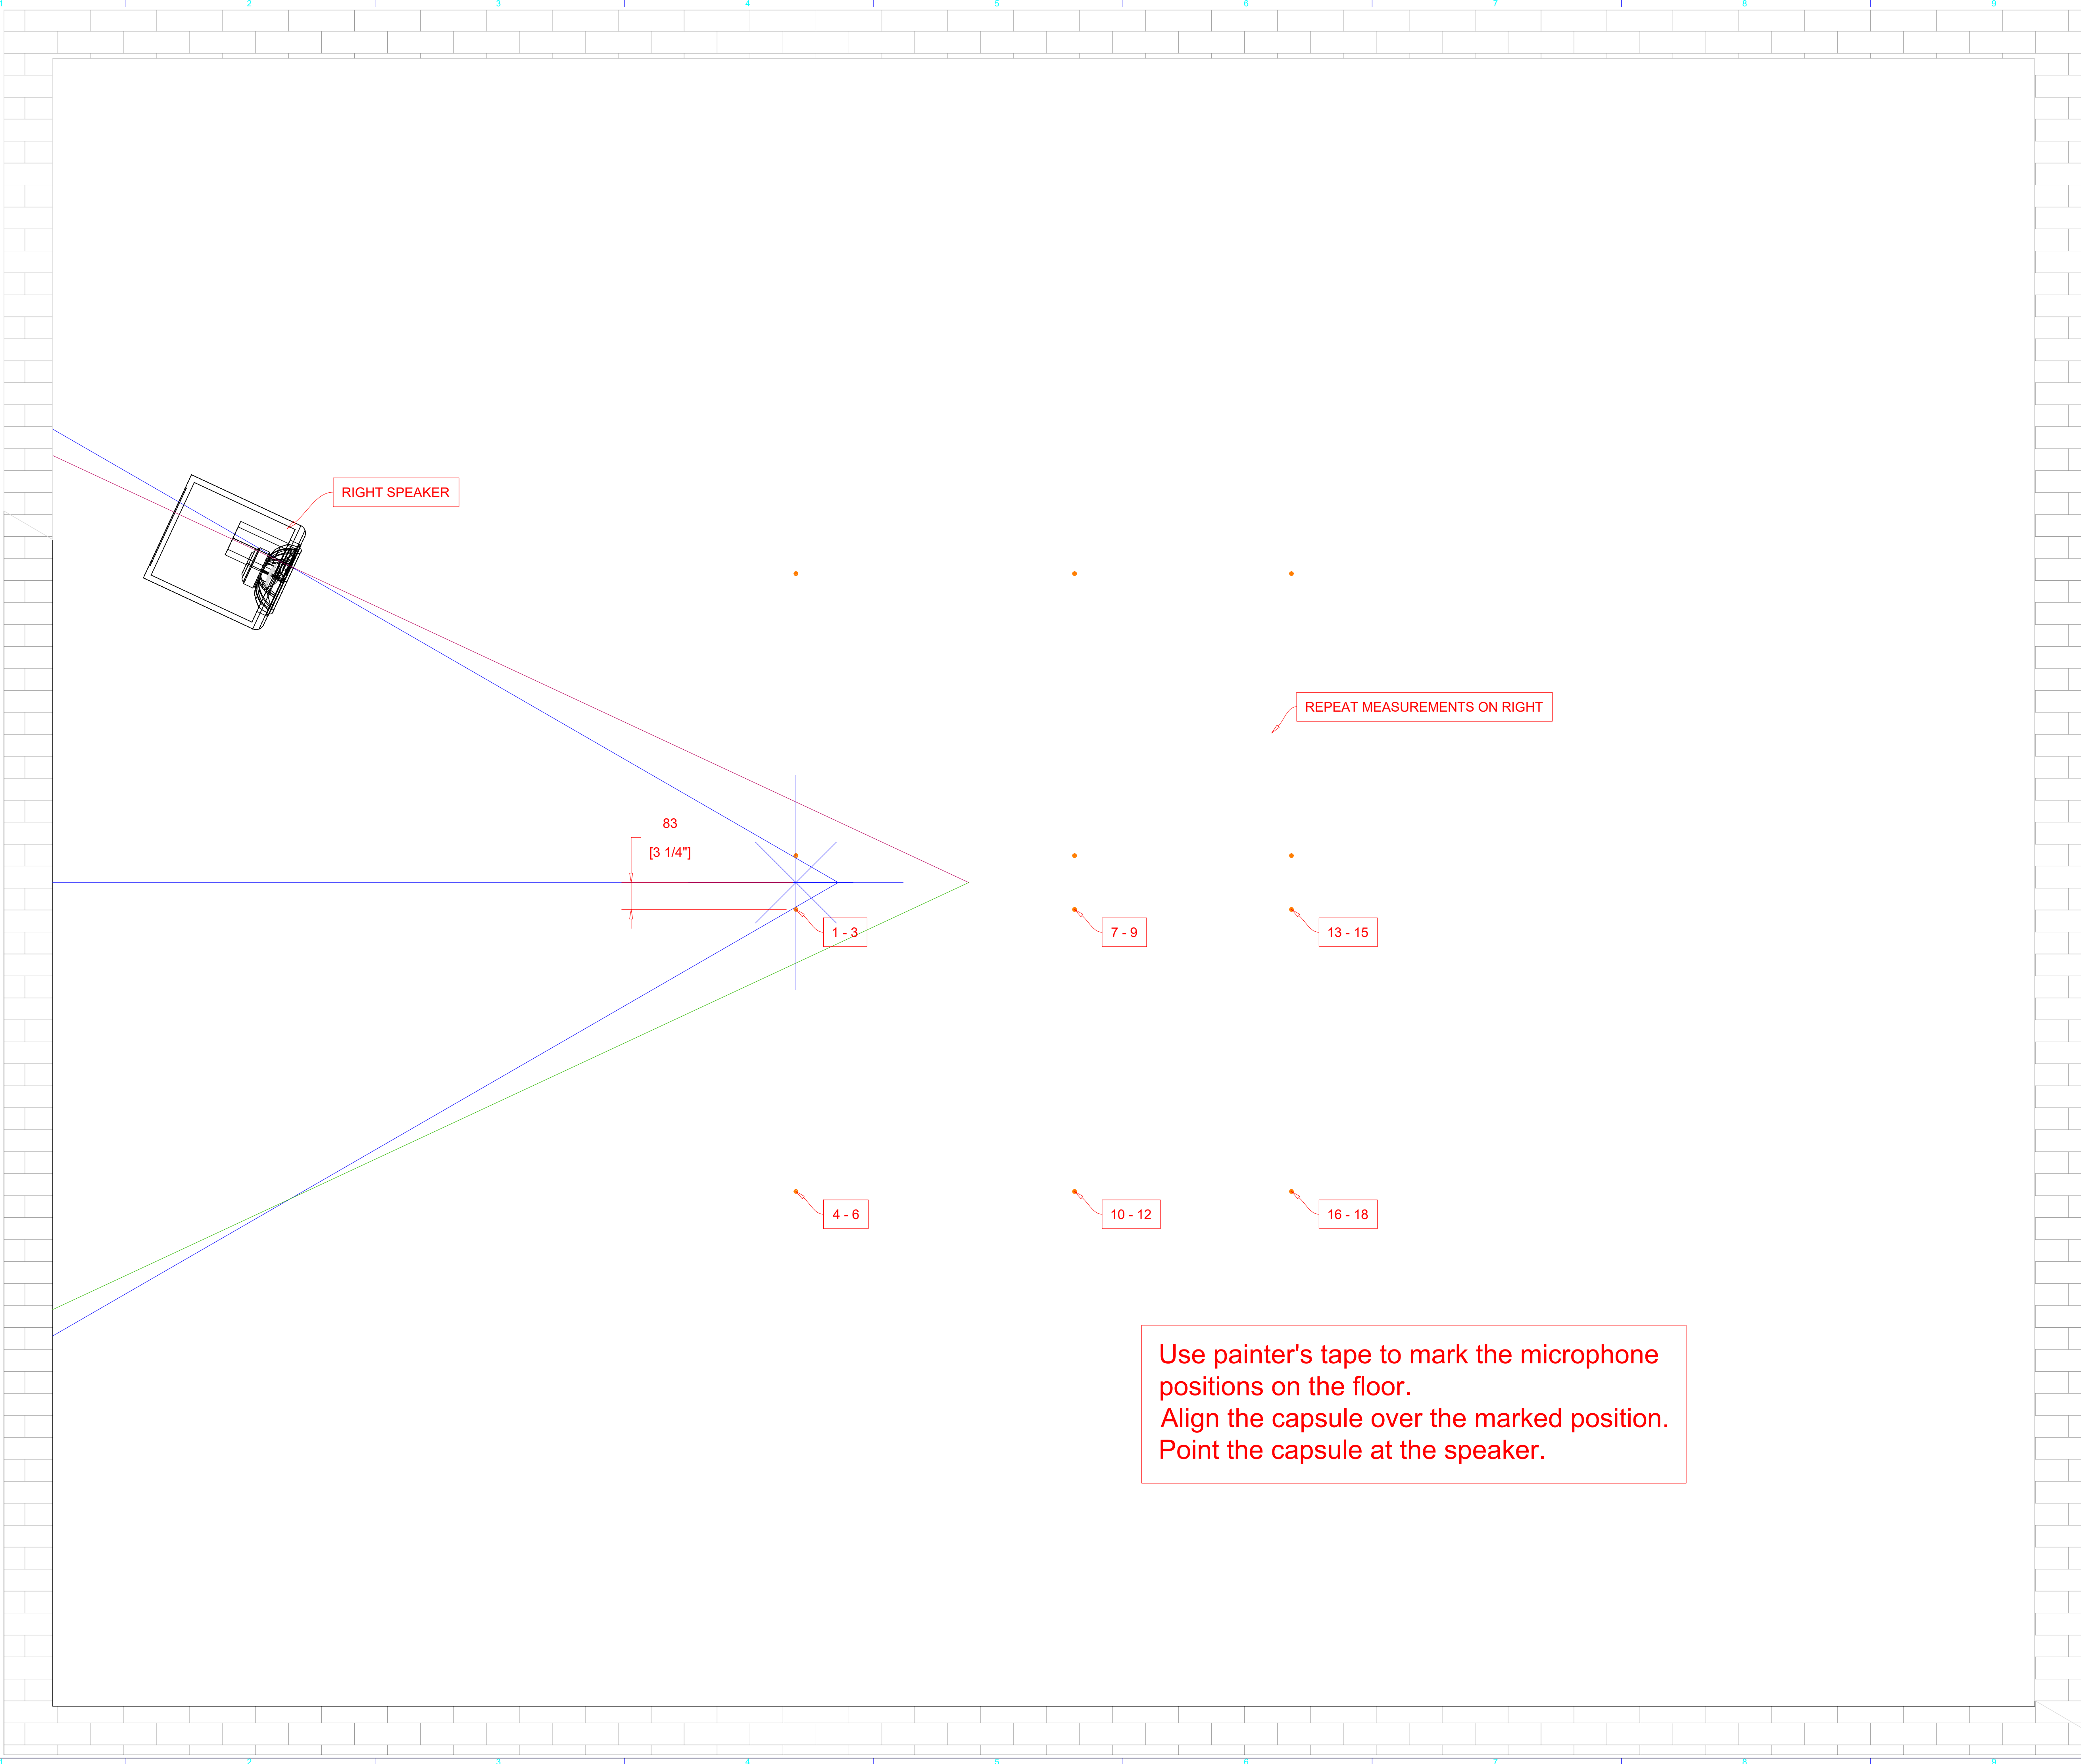

# FREQUENCY RESPONSE TEST FOR ROOM ACCURACY

Recording Studio,  
Performance Hall, &  
Architectural Acoustics  
Consultants

JH BRANDT

Summarecon Bekasi, Cluster Lotus, A-20  
Bekasi, West Java, Indonesia  
email: jhbr@jbrandt.net  
tel: +62 21 295 734 86 / +62 821 777 1978  
web site: <http://www.jhbrandt.net>

THIS DRAWING IS PROPERTY OF JH BRANDT  
AND AS AN INSTRUMENT OF SERVICE, MAY NOT BE ALTERED, REPRODUCED, COPIED OR USED FOR CONSTRUCTION WITHOUT THE WRITTEN PERMISSION OF JH BRANDT.  
© 2021 all rights reserved.

Drafter : John H. Brandt	Date : 07/14/2021
Drafter : 	Date : 
Drafter : 	Date : 
Revision/Issue : 	Date : 
Revision/Issue : 	Date : 
This drawing is to be printed on standard A1 paper 594 mm X 841 mm. If not, DO NOT SCALE.	
Scale Metric: 1 : 16	

PLAN VIEW	
Job No : N/A	Project Date: 07/14/2021
Sheet :	